




Sjövilla 157TF, 3 level, 157m², Kassun, Planer.

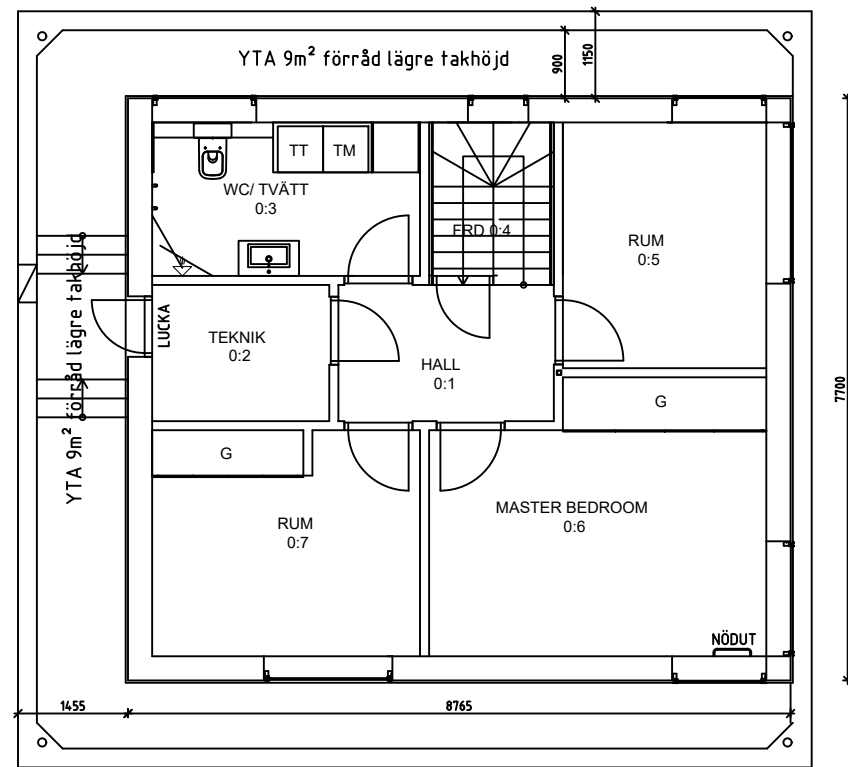


PLAN 0 KASSUNPLAN, 58 kvm + KALLFÖRRÅDSYTA 26 kvm
SKALA 1:100

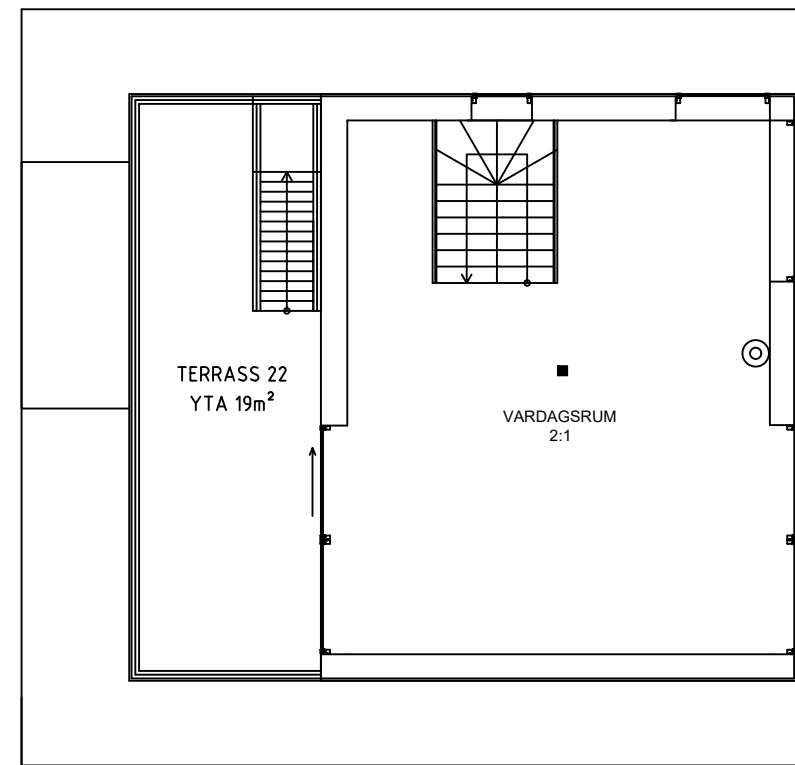

PLAN 2 ÖVERPLAN, ca 41kvm + Takyta/terrass ca 19kvm
SKALA 1:100

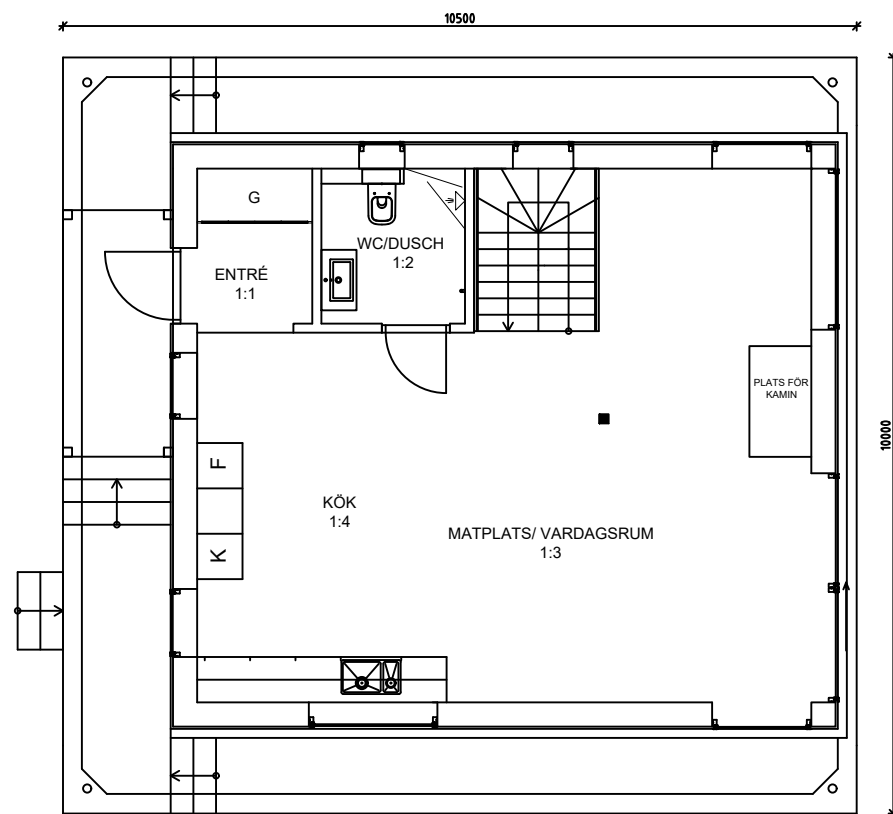

PLAN 1 ENTRÉPLAN, 58kvm+ Däcksyta 32 m²
SKALA 1:100

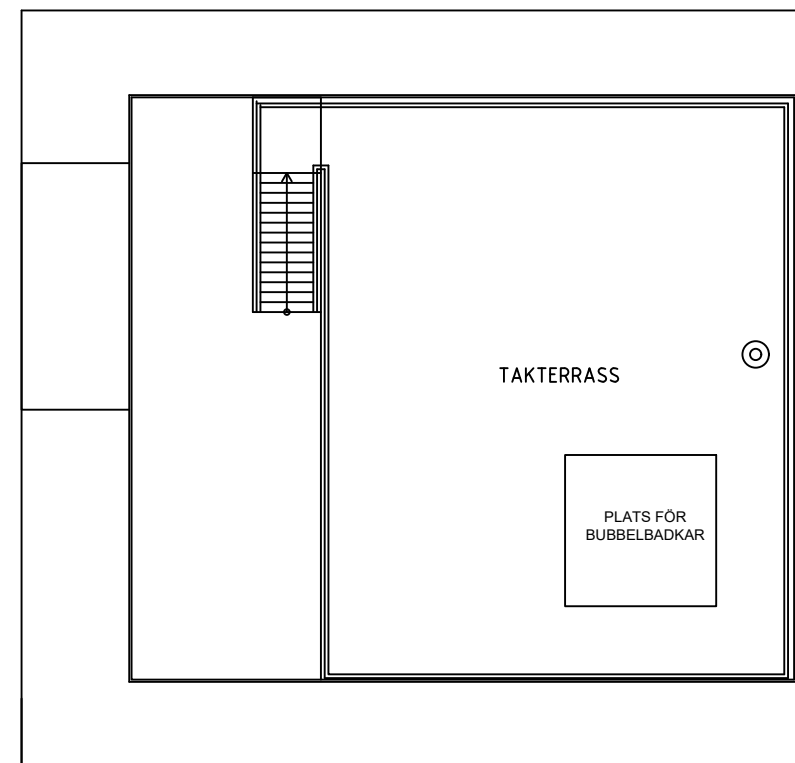

PLAN 3, TAKTERRASS, 48 kvm .
SKALA 1:100

0 0.5 1 2 3 4 5
SKALA 1:100

BET	ANT	ÄNDRINGEN AVSER	DATUM	SIGN
Sjövilla 157m2, 3 Level				
This document must not be copied without Aquavilla Produktion AB written permission, and the contents thereof must not be imparted to a third party nor be used for any unauthorized purpose. Contravention will be prosecuted.				
Aqua floating group		Aquavilla Produktion AB, Lisavägvägen 1 593 50 Västervik Tel. +46 (0)490 369 01 www.aquafloatinggroup.se		
UPPDRAG NR	RITAD/KONSTR AV	HANDLÄGGARE		
2020-10-06	DA	KS		
DATUM	ANSVARIG			
Plan ritningar				
Plan 0,1,2				
Sjövilla 157 m2, 3 Level, TF				
SKALA	NUMMER			BET
1:100 A3				