




**PLAN 0 KASSUNPLAN, ca 72 kvm**  
SKALA 1:100

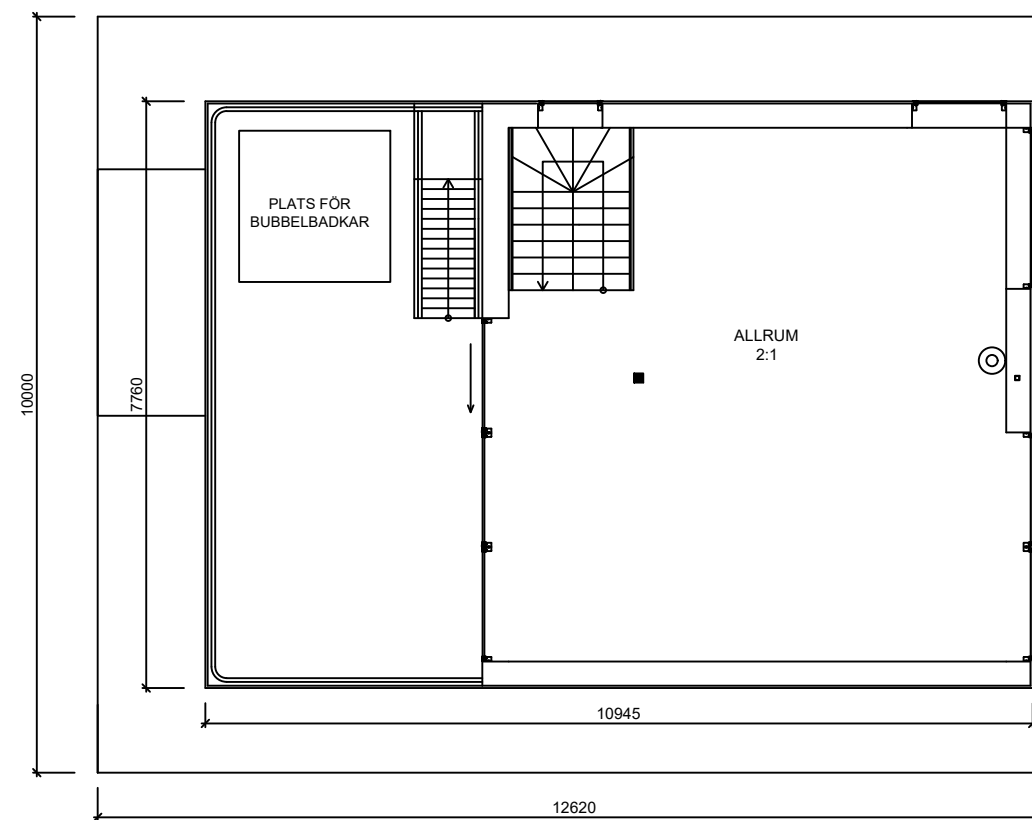


**PLAN 2 ÖVERPLAN, ca 48kvm + Takyta/terrass ca 22kvm**  
SKALA 1:100

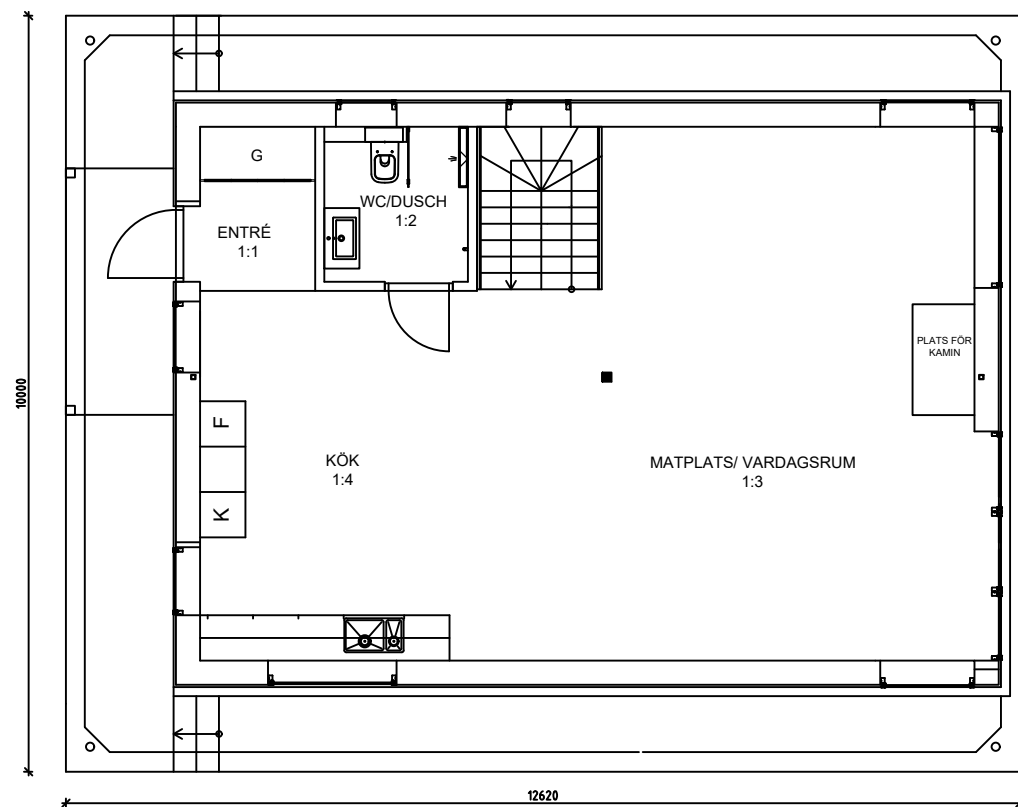

**PLAN 1 ENTRÉPLAN, ca 74kvm+ Däcksyta ca 37.3 m<sup>2</sup>**  
SKALA 1:100

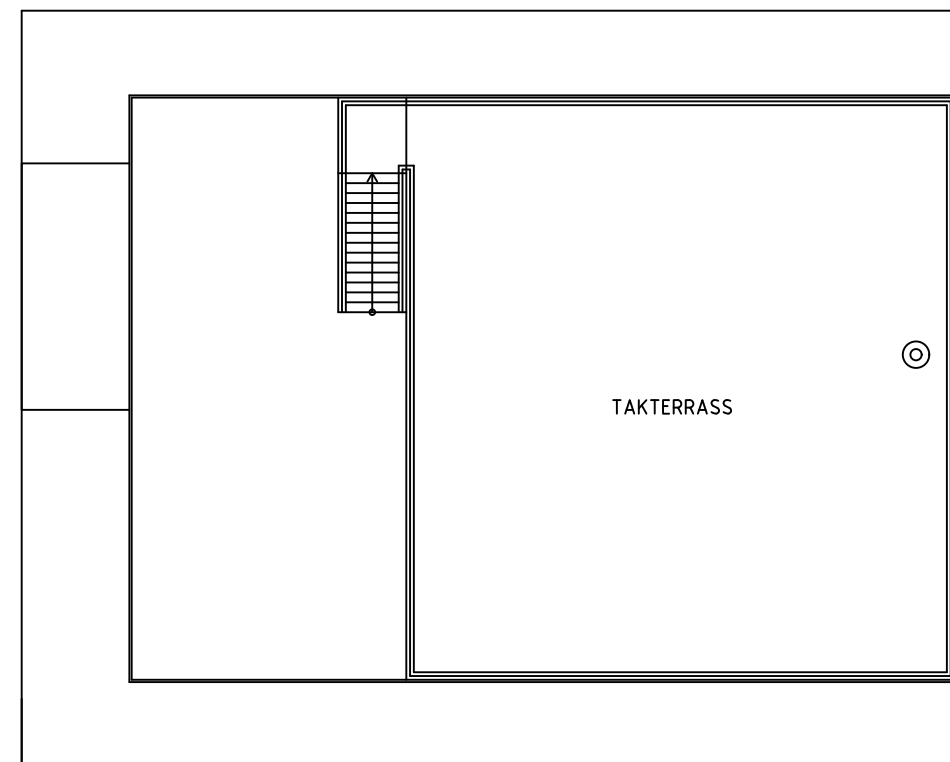

**PLAN 3, TAKTERRASS, 56 kvm .**  
SKALA 1:100

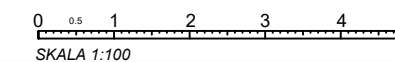

**BYGG HANDLING**

BET	ANT	ÄNDRINGEN AVSER	DATUM	SIGN

Nacka, Stockholm  
Sjö villa 194m<sup>2</sup>  
This document must not be copied without Aquavilla Produktion AB written permission, and the contents thereof must not be imparted to a third party nor be used for any unauthorized purpose. Contravention will be prosecuted.



UPPDRAG NR	RITAD/KONSTR AV	HANDLÄGGARE
		KS

DATUM	ANSVARIG
2020-10-06	

STATUS:  
Plan ritningar

Plan 0,1,2  
Sjö villa 194m<sup>2</sup>

SKALA	NUMMER	BET
1:100 A3	Q0	-A-1.1